


FOTO 1



FOTO 2

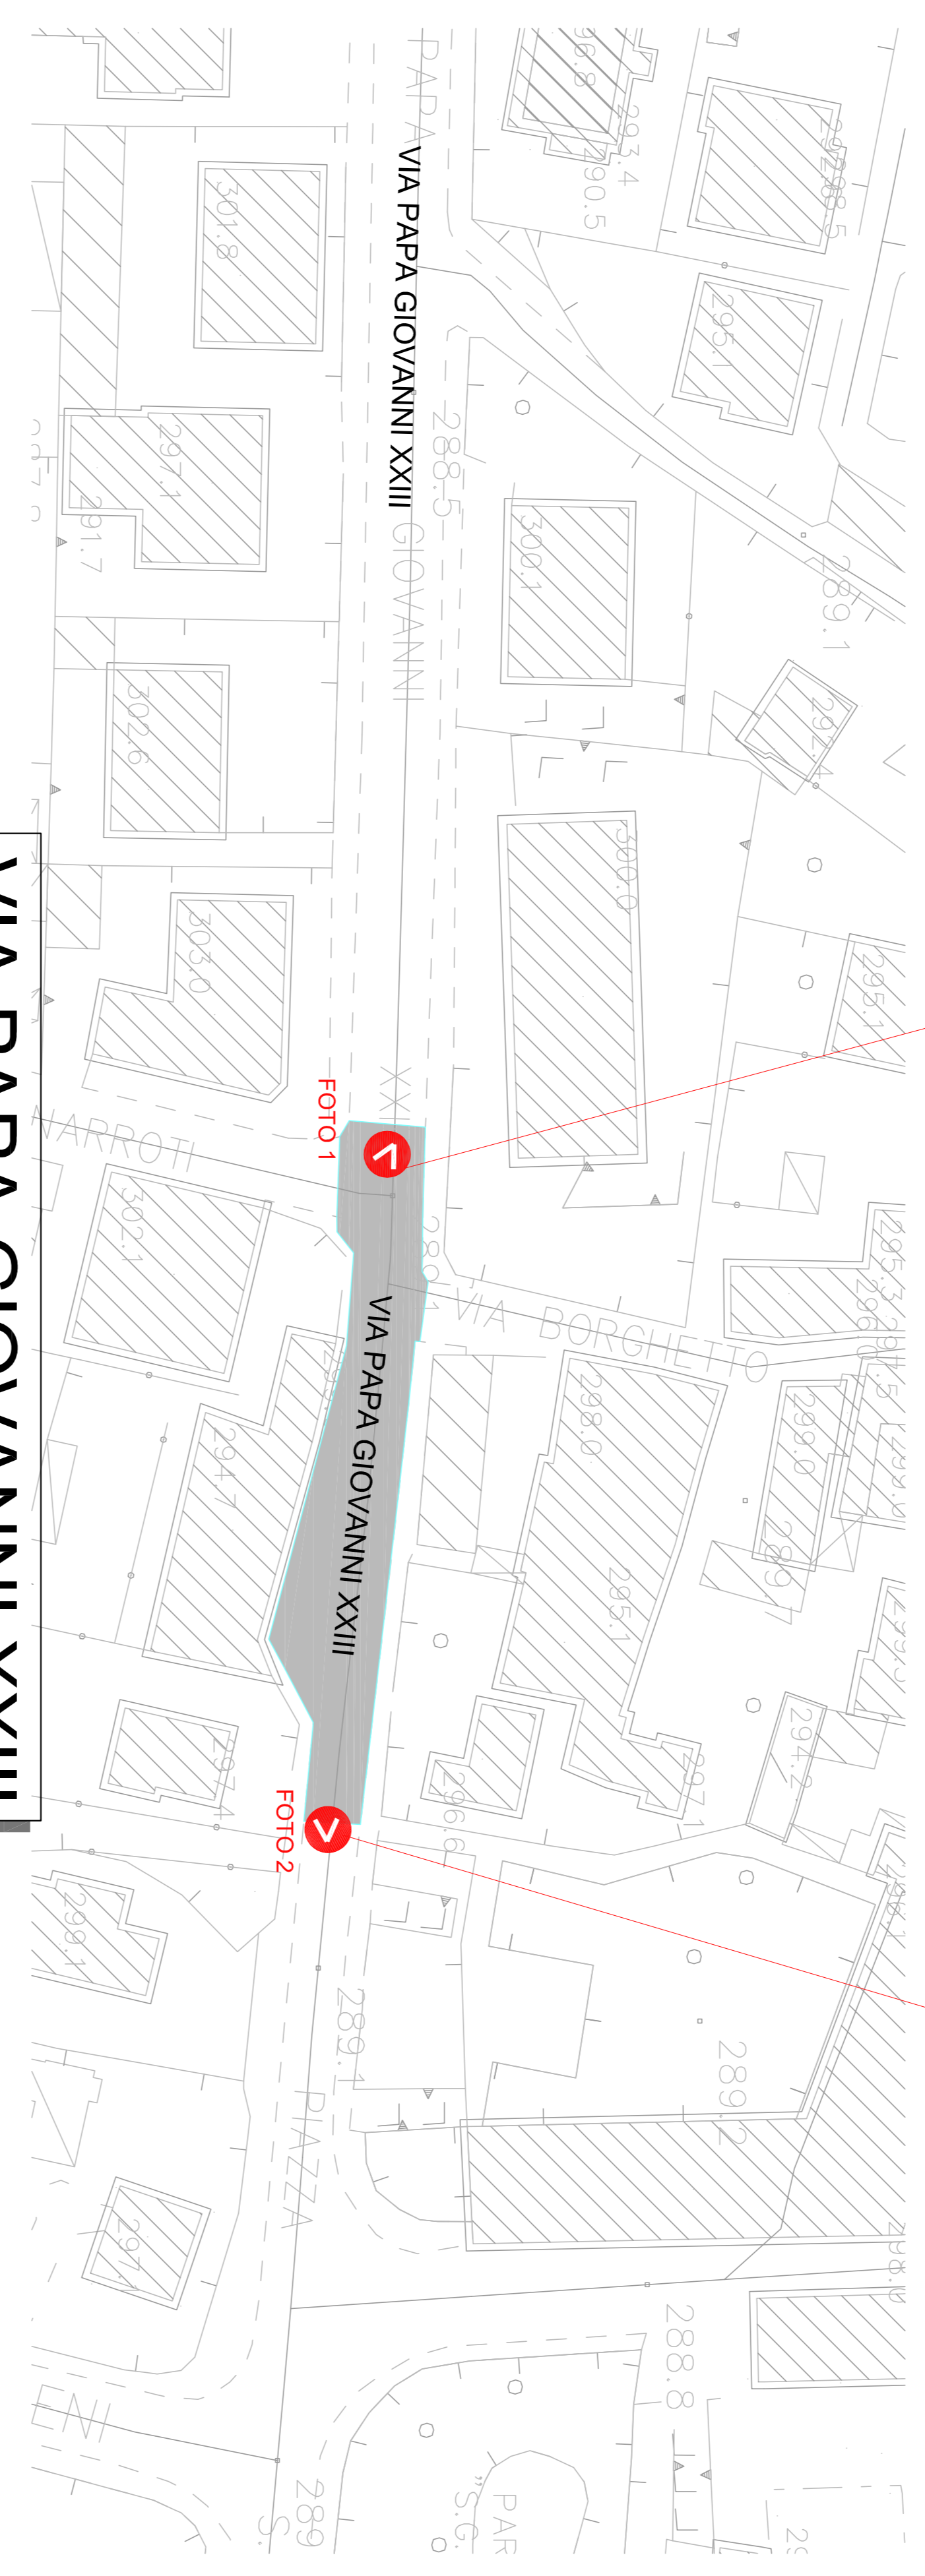

VIA PAPA GIOVANNI XXIII

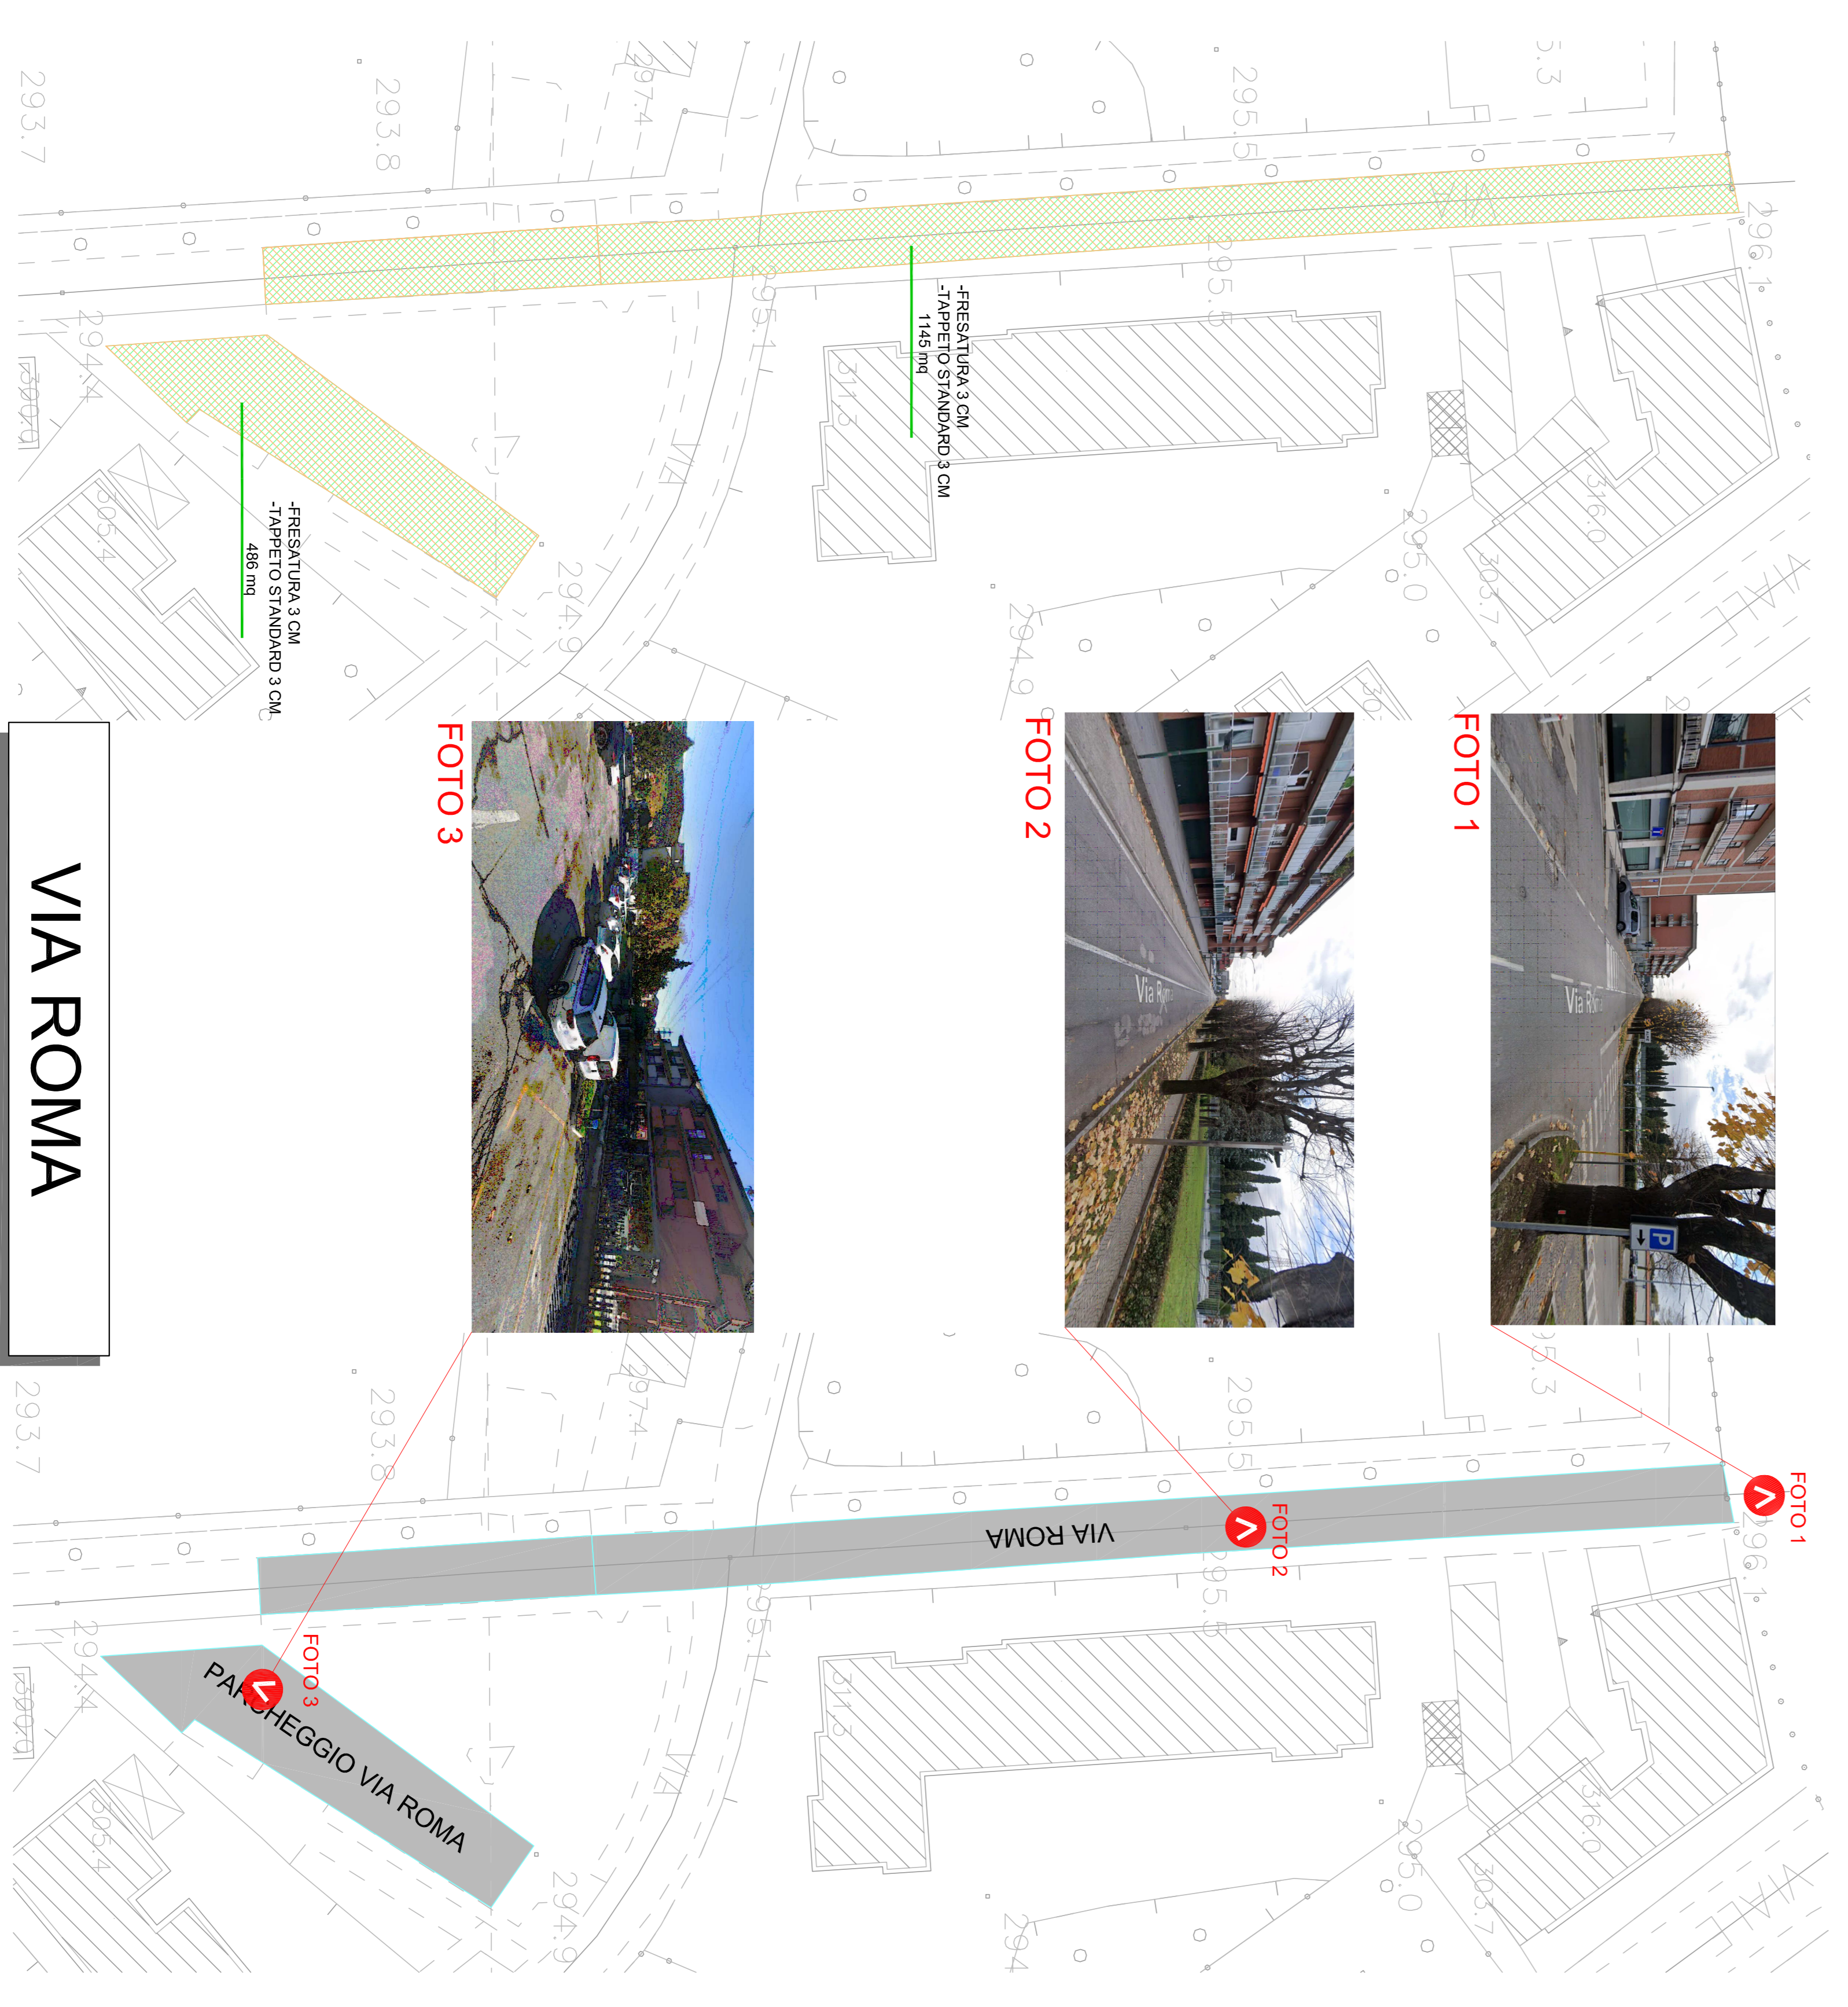


FOTO 1



FOTO 2

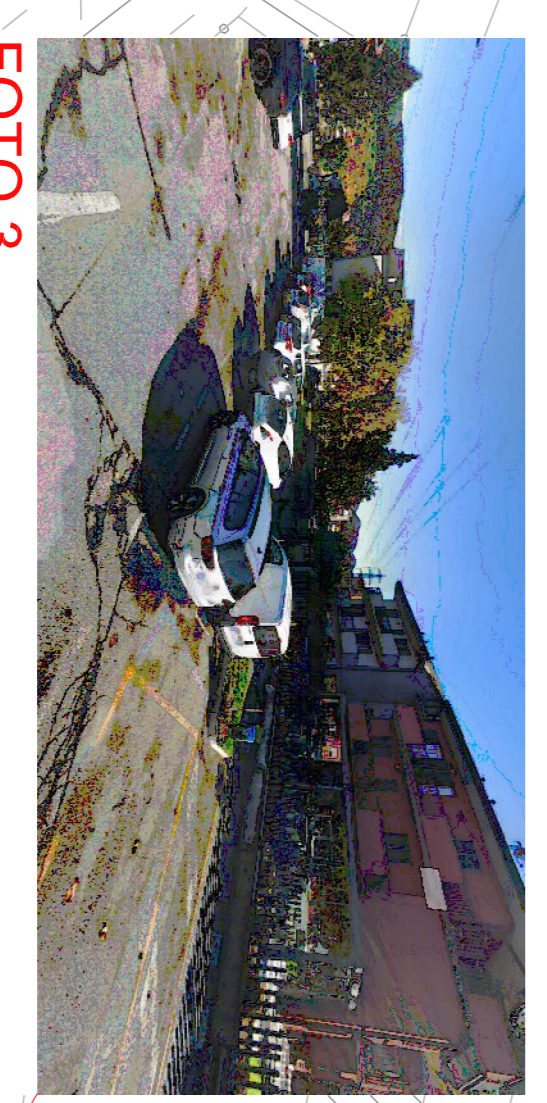


FOTO 3

VIA ROMA


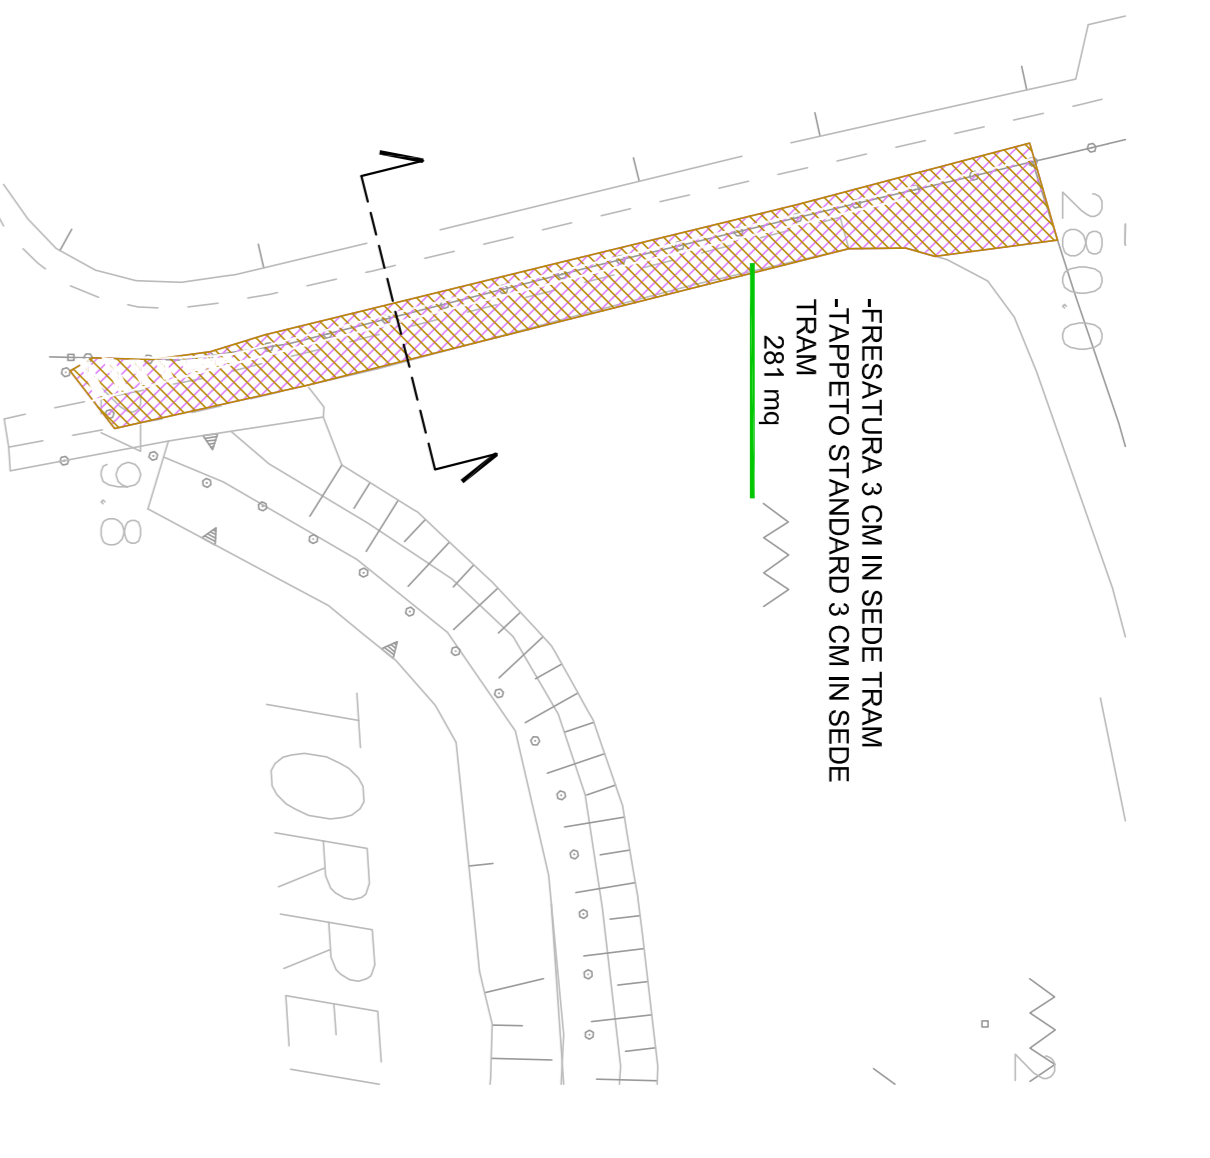


FOTO 1

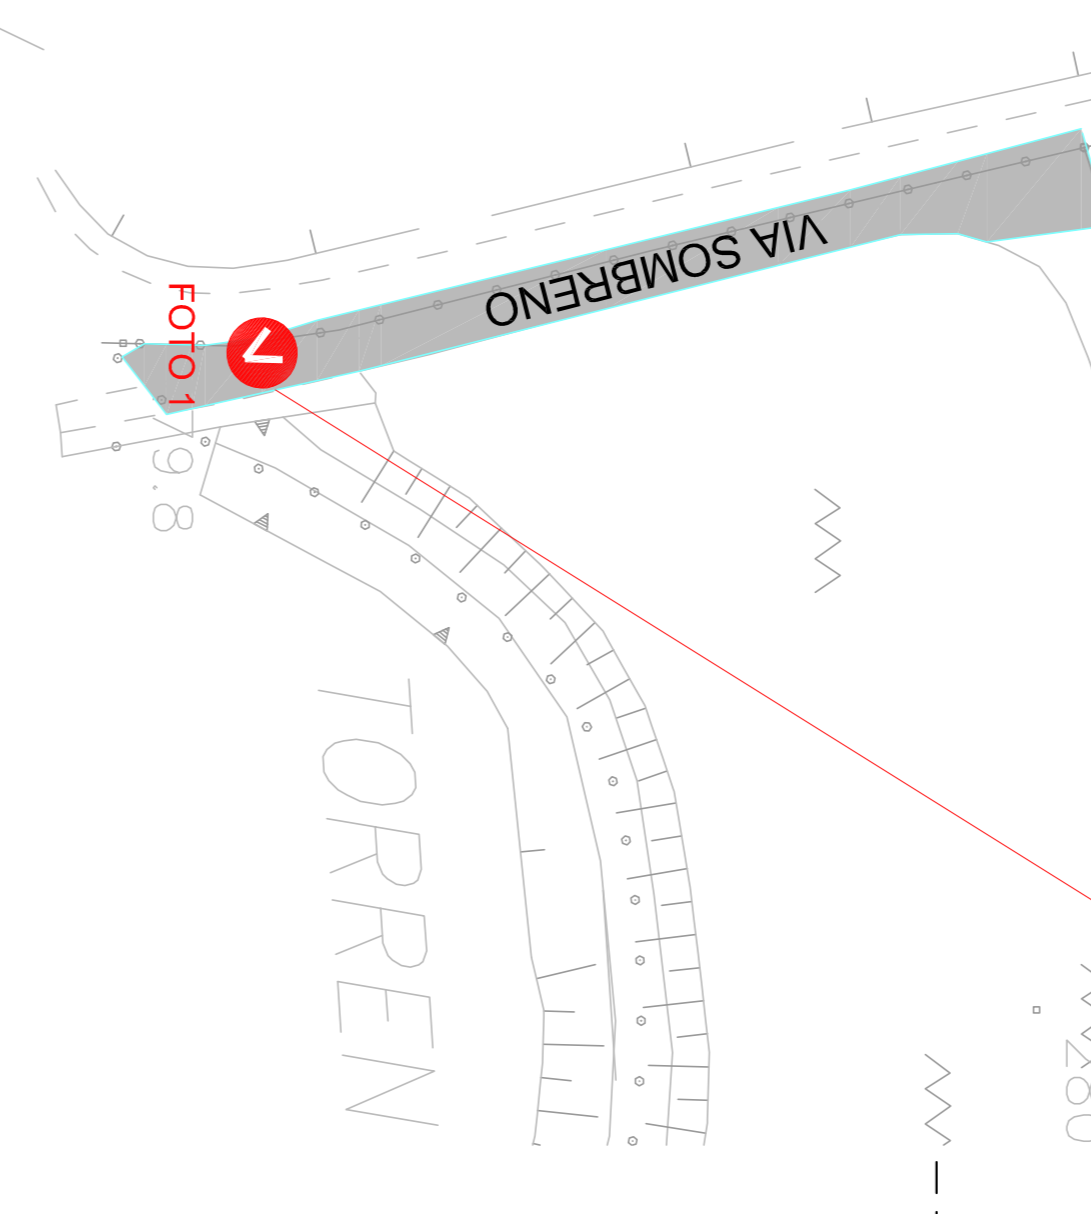

VIA SOMBRENO

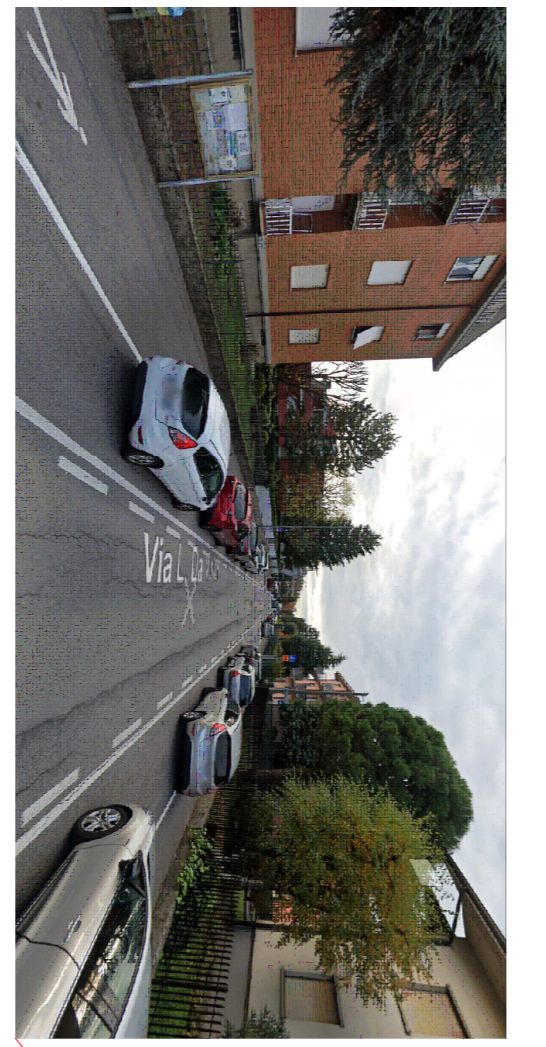
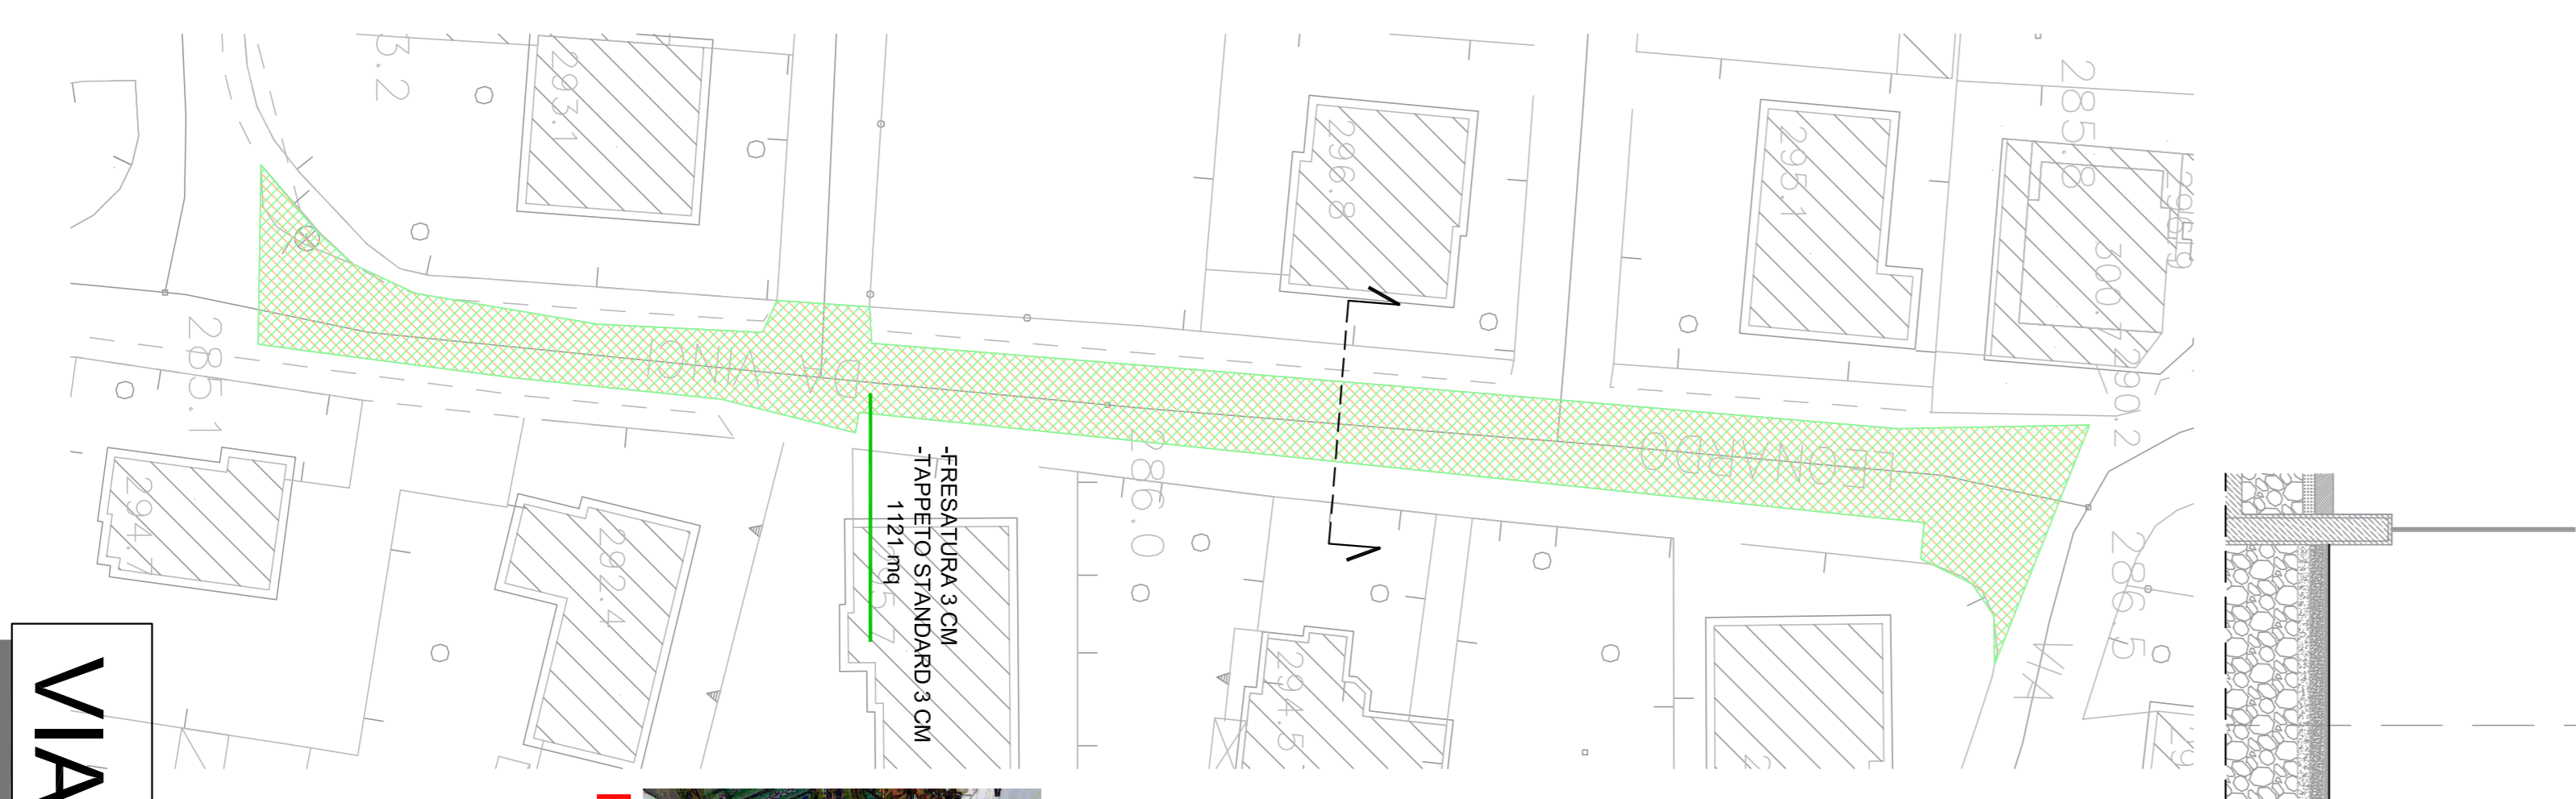


FOTO 1

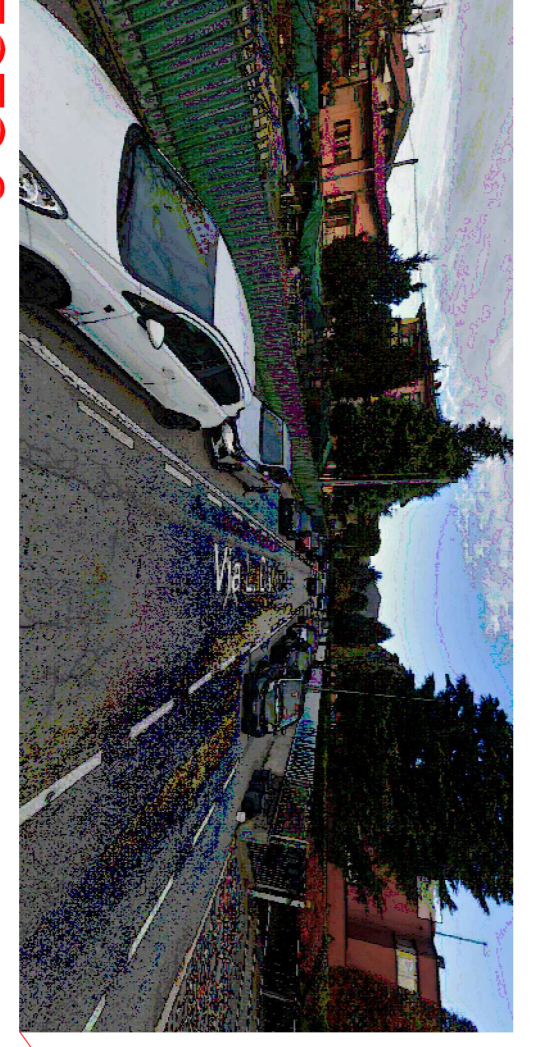


FOTO 2

VIA LEONARDO DA VINCI


Bergamo
ALME



planimetria strade

Indice della emissione	1	2	

data: 25/07/2023
 scala: 1:500

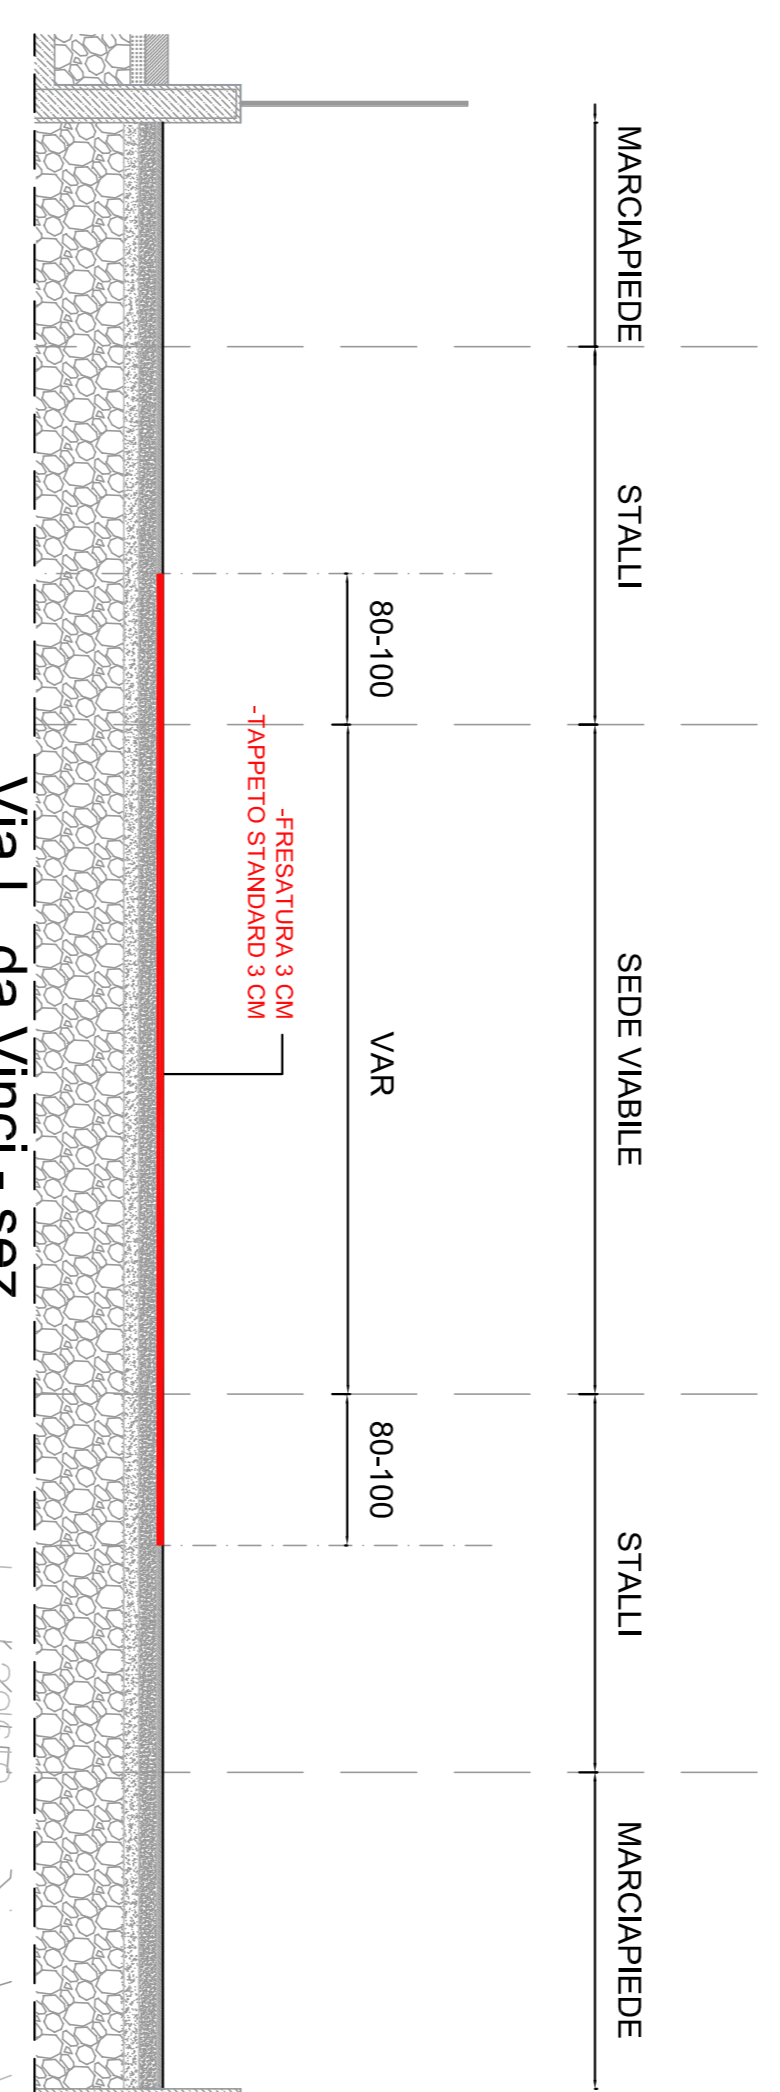

Via L. da Vinci - sez.
scala 1:50

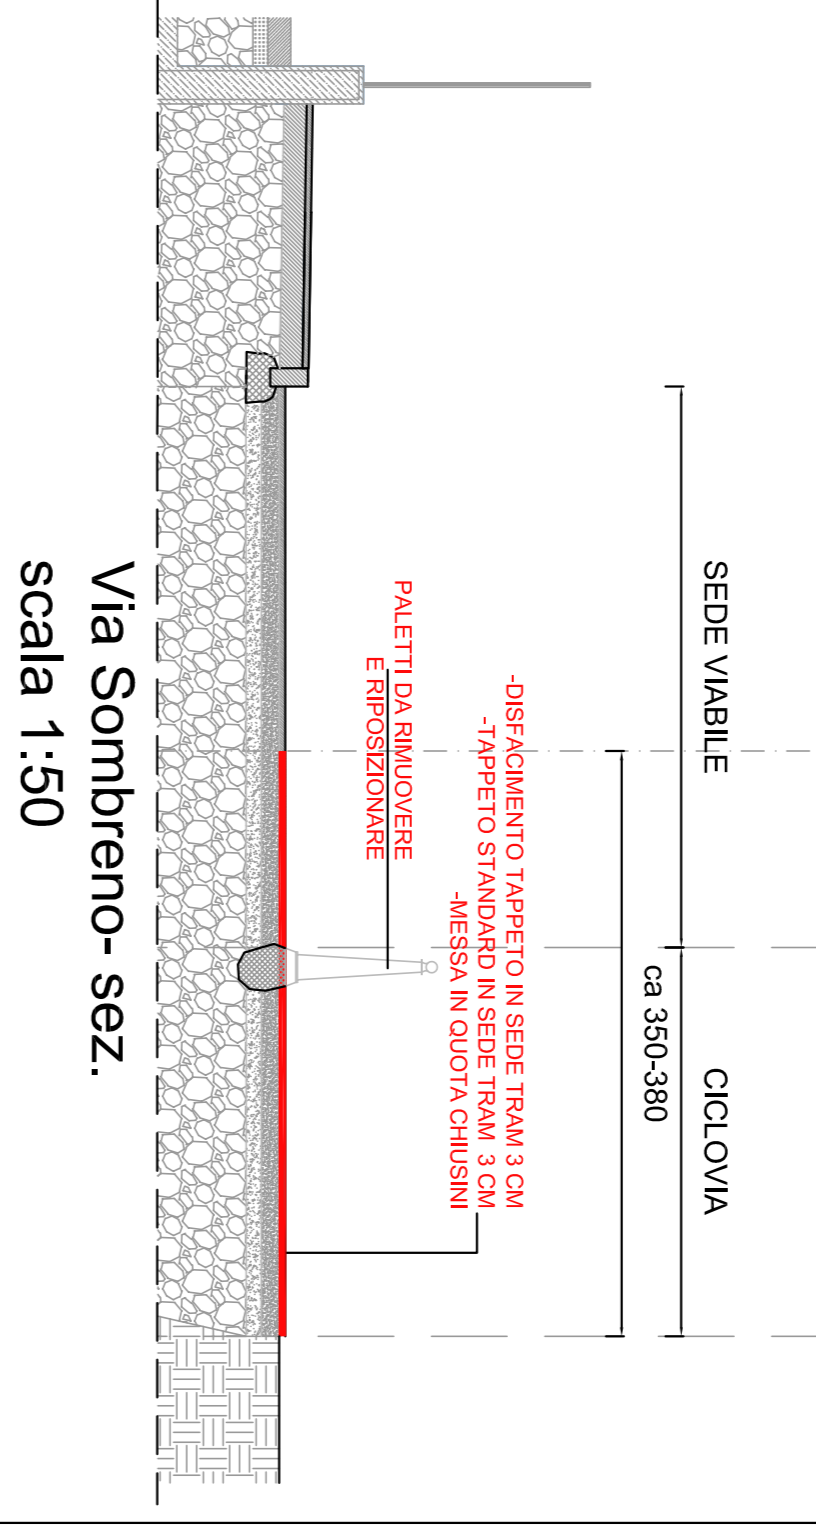

Via Sombreno - sez.
scala 1:50